



FireRock

The fireplace, *rekindled.*

SEE-THROUGH VENT-FREE FIREPLACE- INDIVIDUAL COMPONENTS

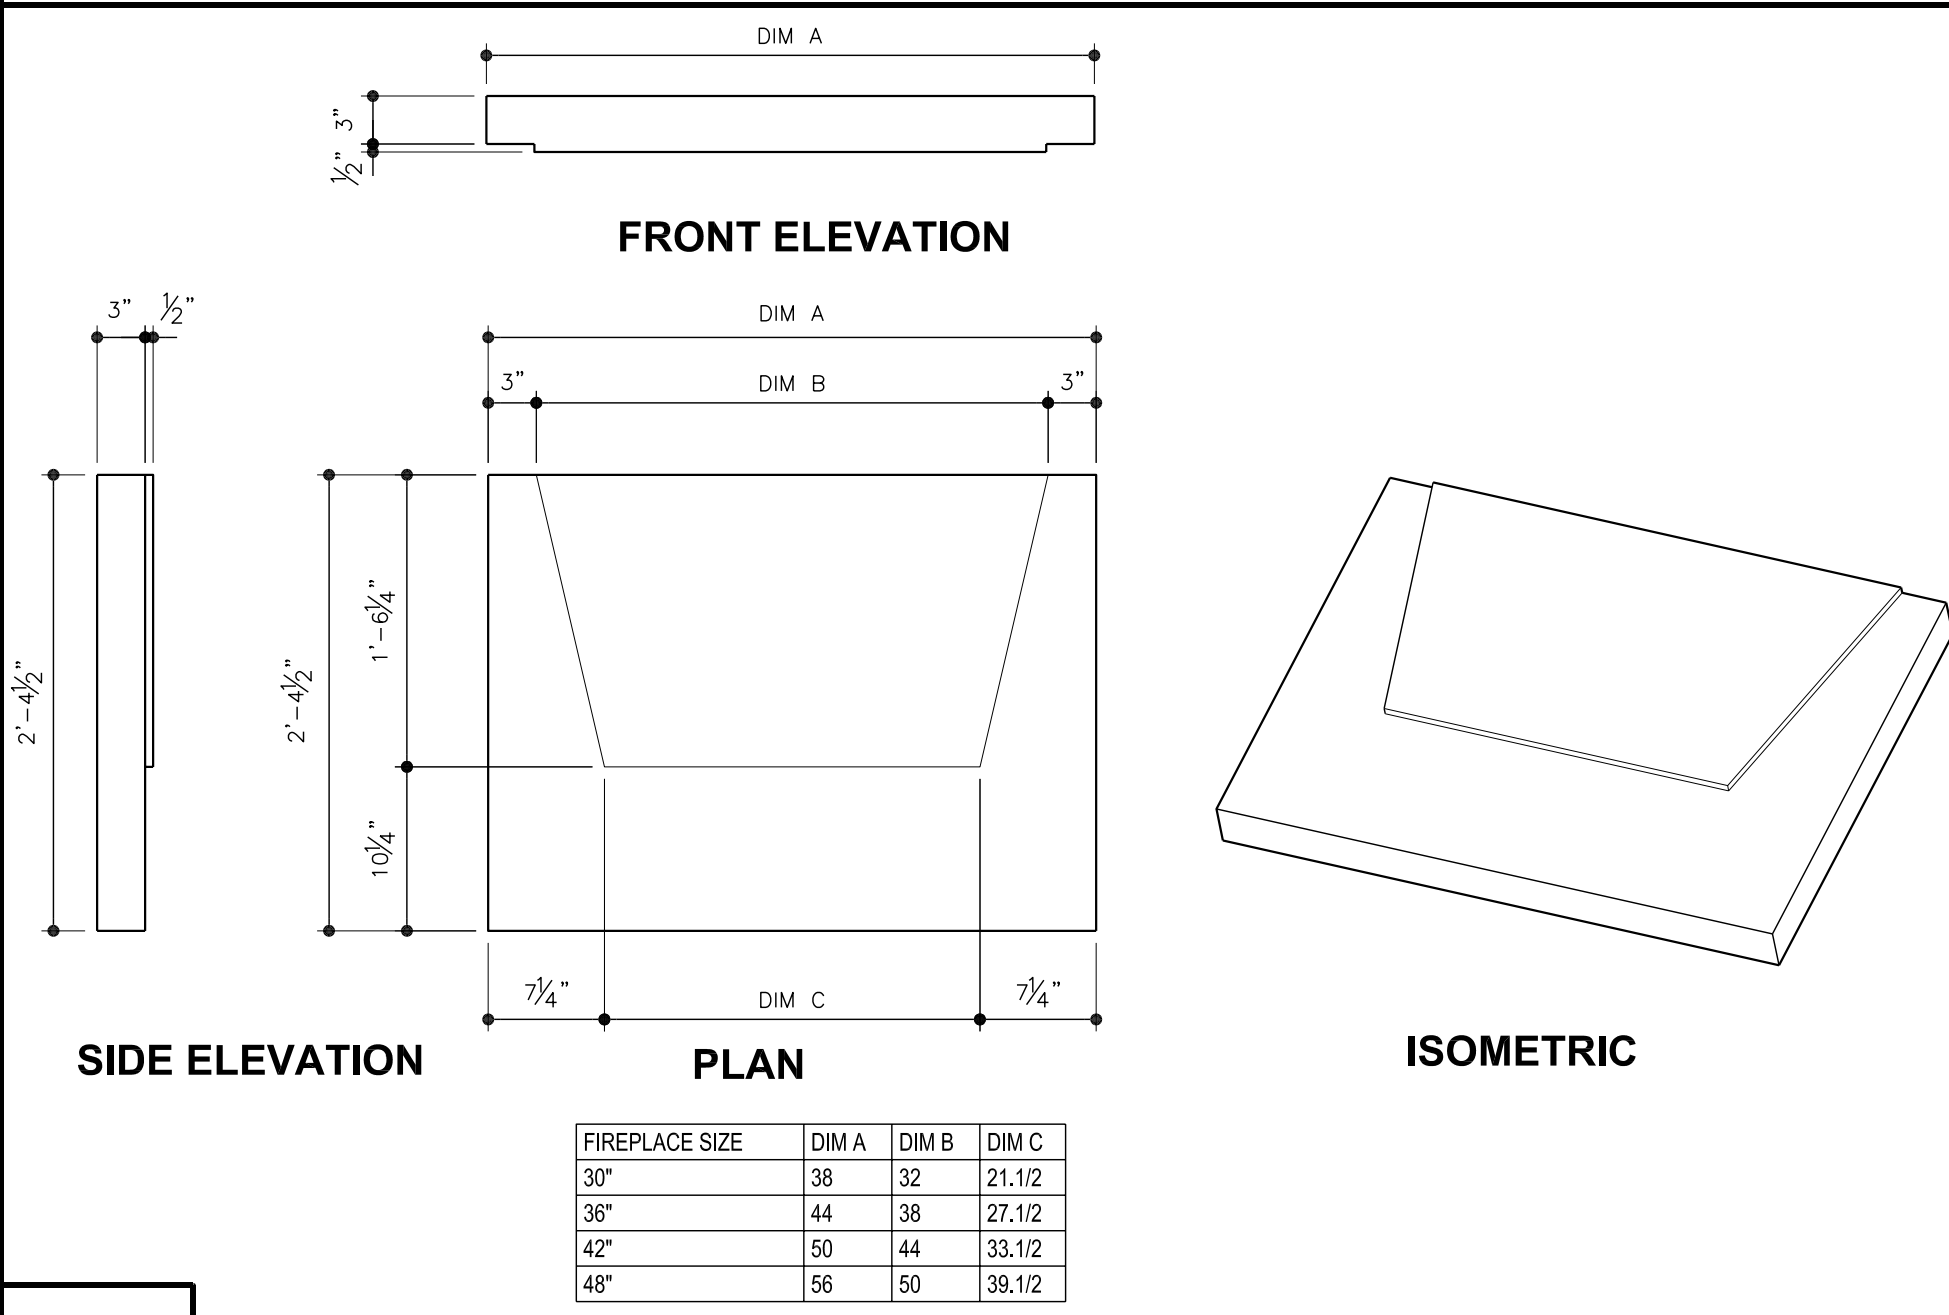


21 VENTLESS TOP PLATE SCALE: 1" = 1'-0"

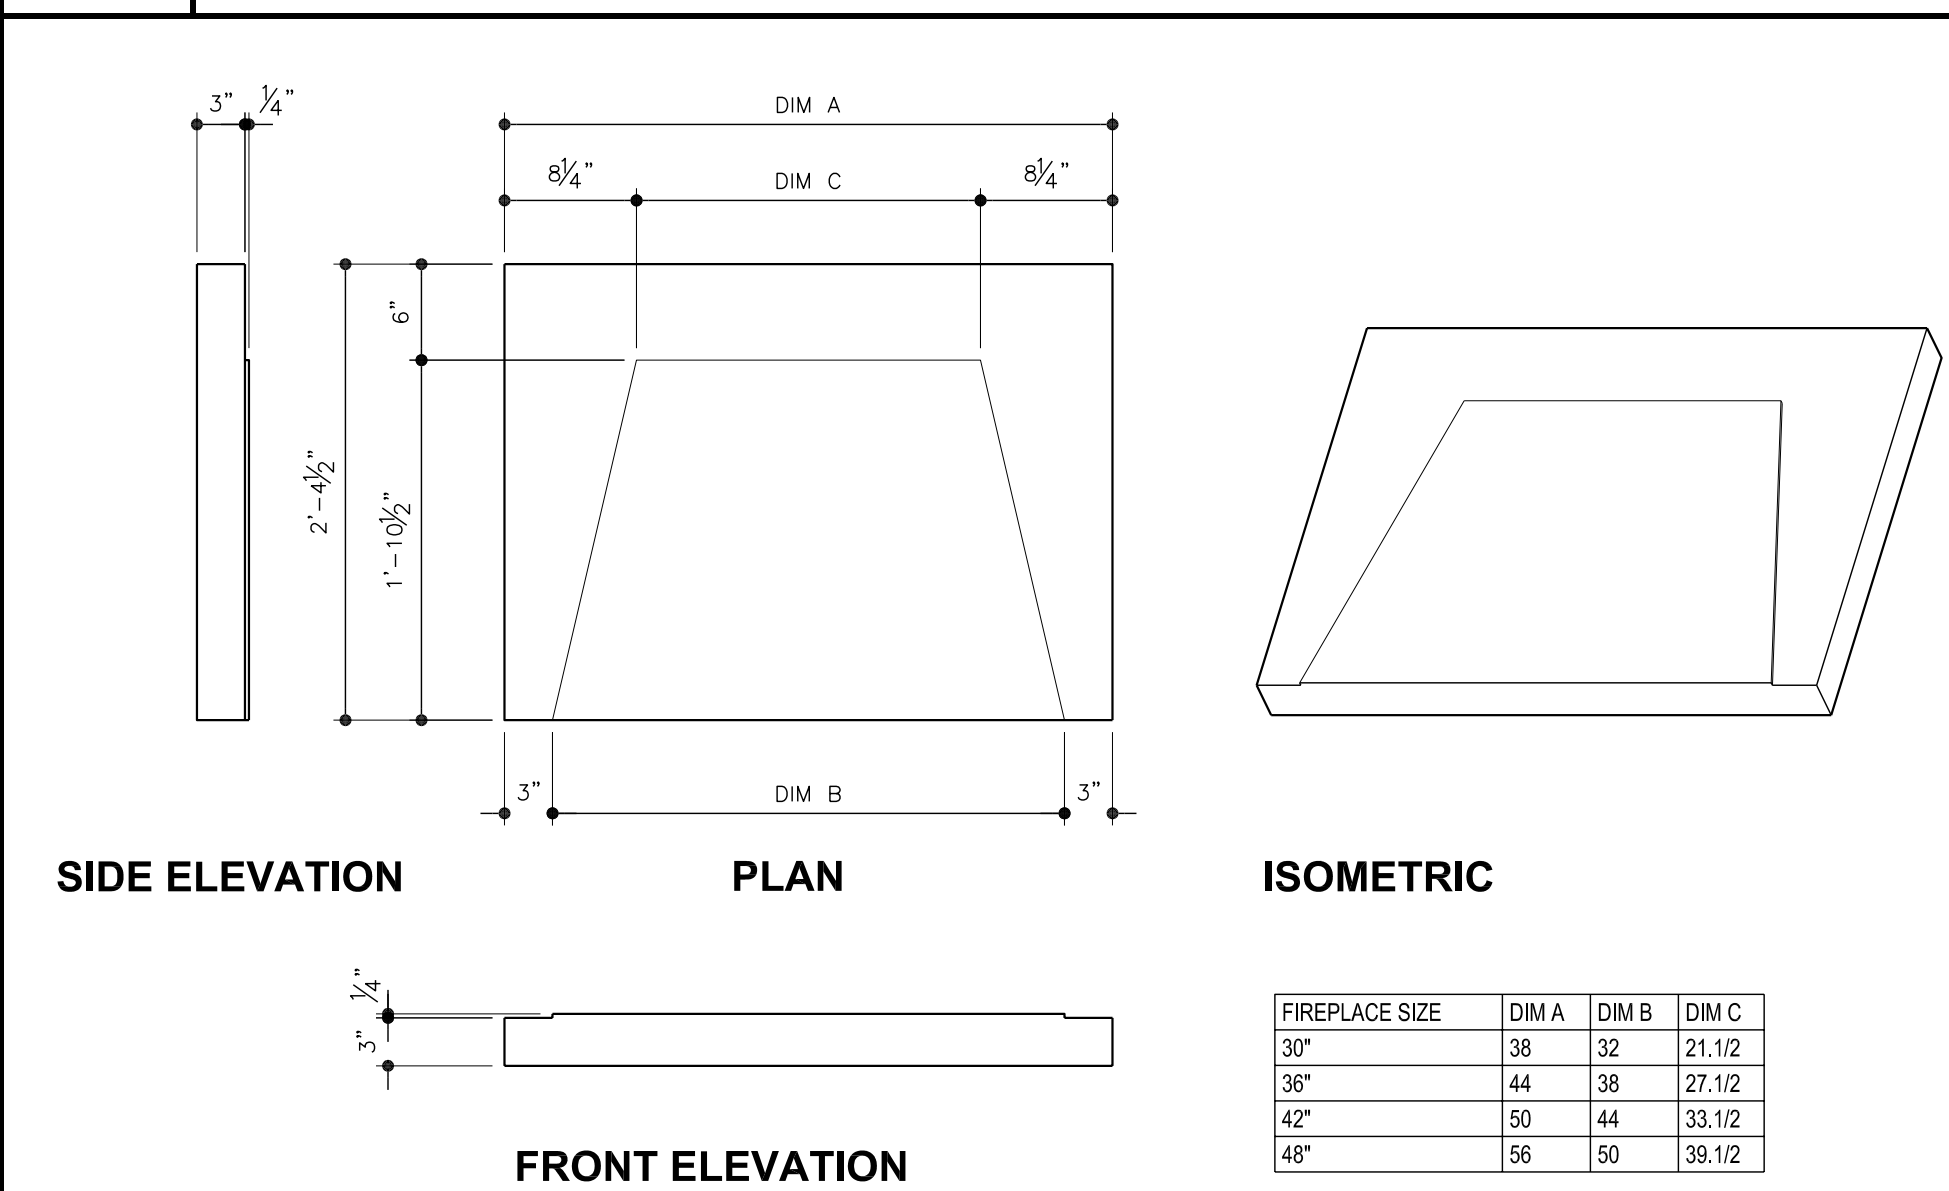

1 BASE PLATE SCALE: 1" = 1'-0"
NOTE: FOR USE ON SEE-THROUGH FIREPLACES, TURN BASE PLATE OVER AND USE THE BOTTOM SIDE AS THE TOP.




19 SEE-THROUGH FIREBOX SIDE SCALE: 1" = 1'-0"

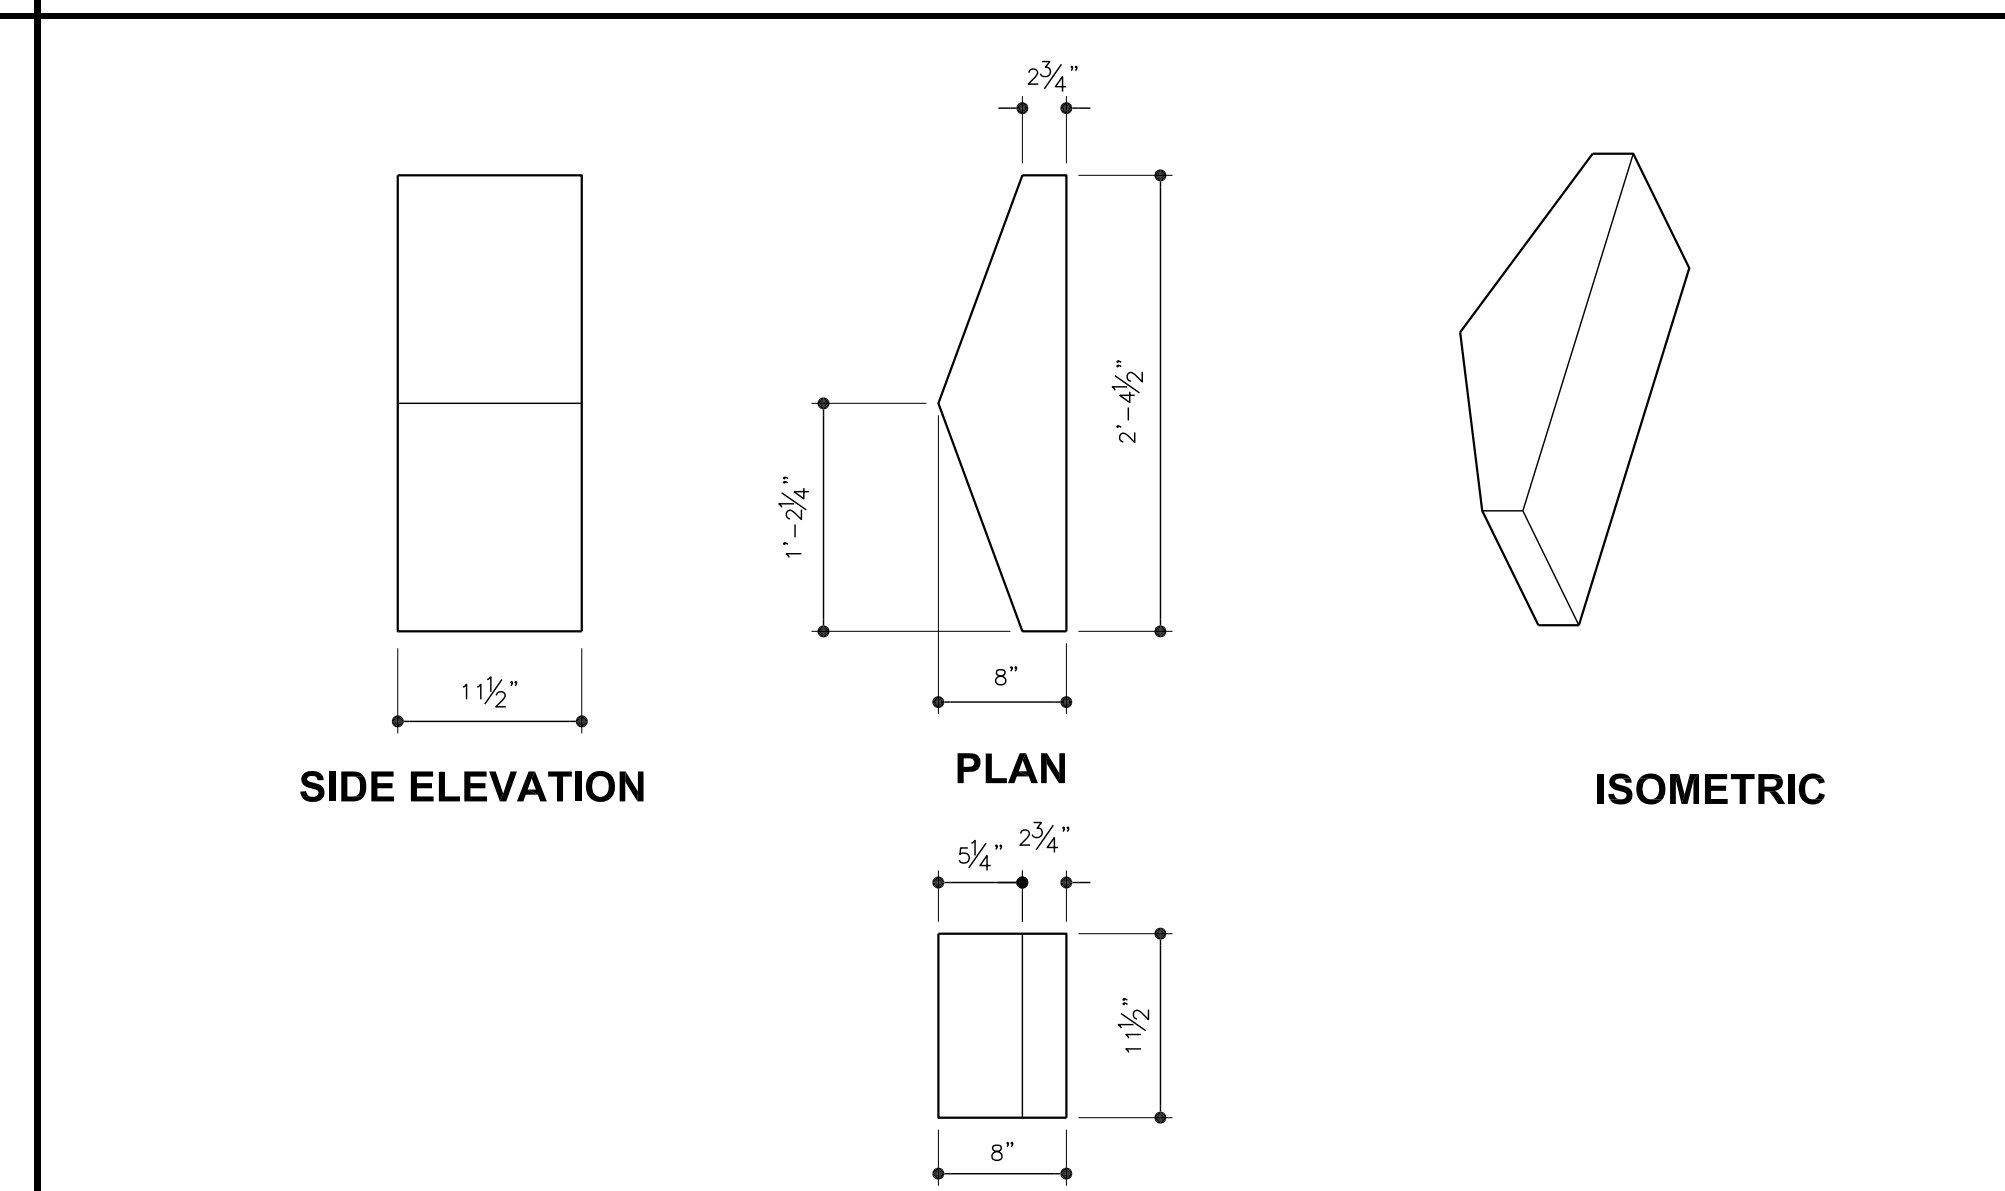

19 SEE-THROUGH FIREBOX SIDE SCALE: 1" = 1'-0"



20 FIREBOX ARCHED HEADER (OPTIONAL) SCALE: 1" = 1'-0"

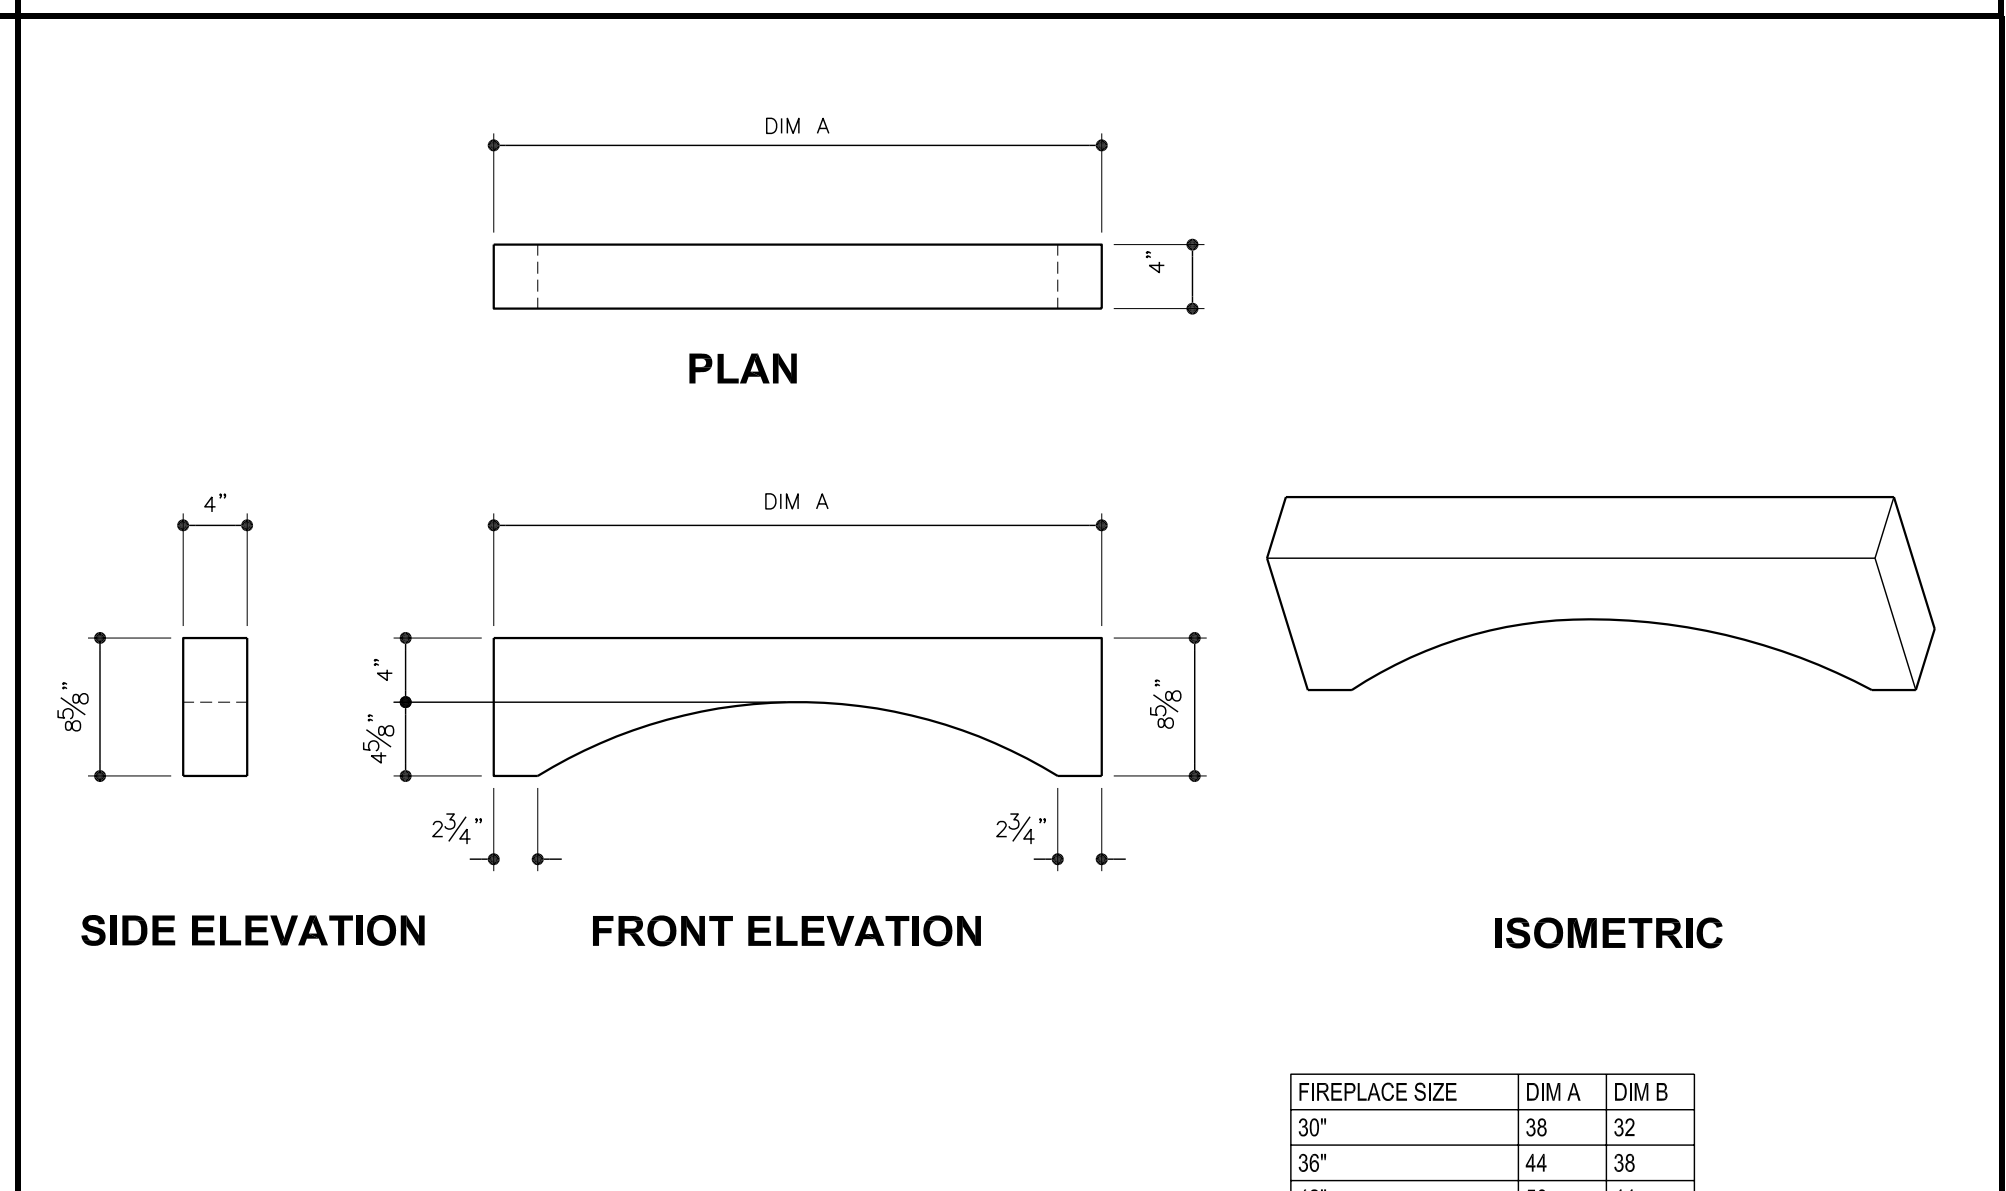

20 FIREBOX ARCHED HEADER (OPTIONAL) SCALE: 1" = 1'-0"

